


EXISTING GYMNASIUM

A B C D E F G H I J K L M N O P Q R S T


EXISTING SCHOOL BUILDING

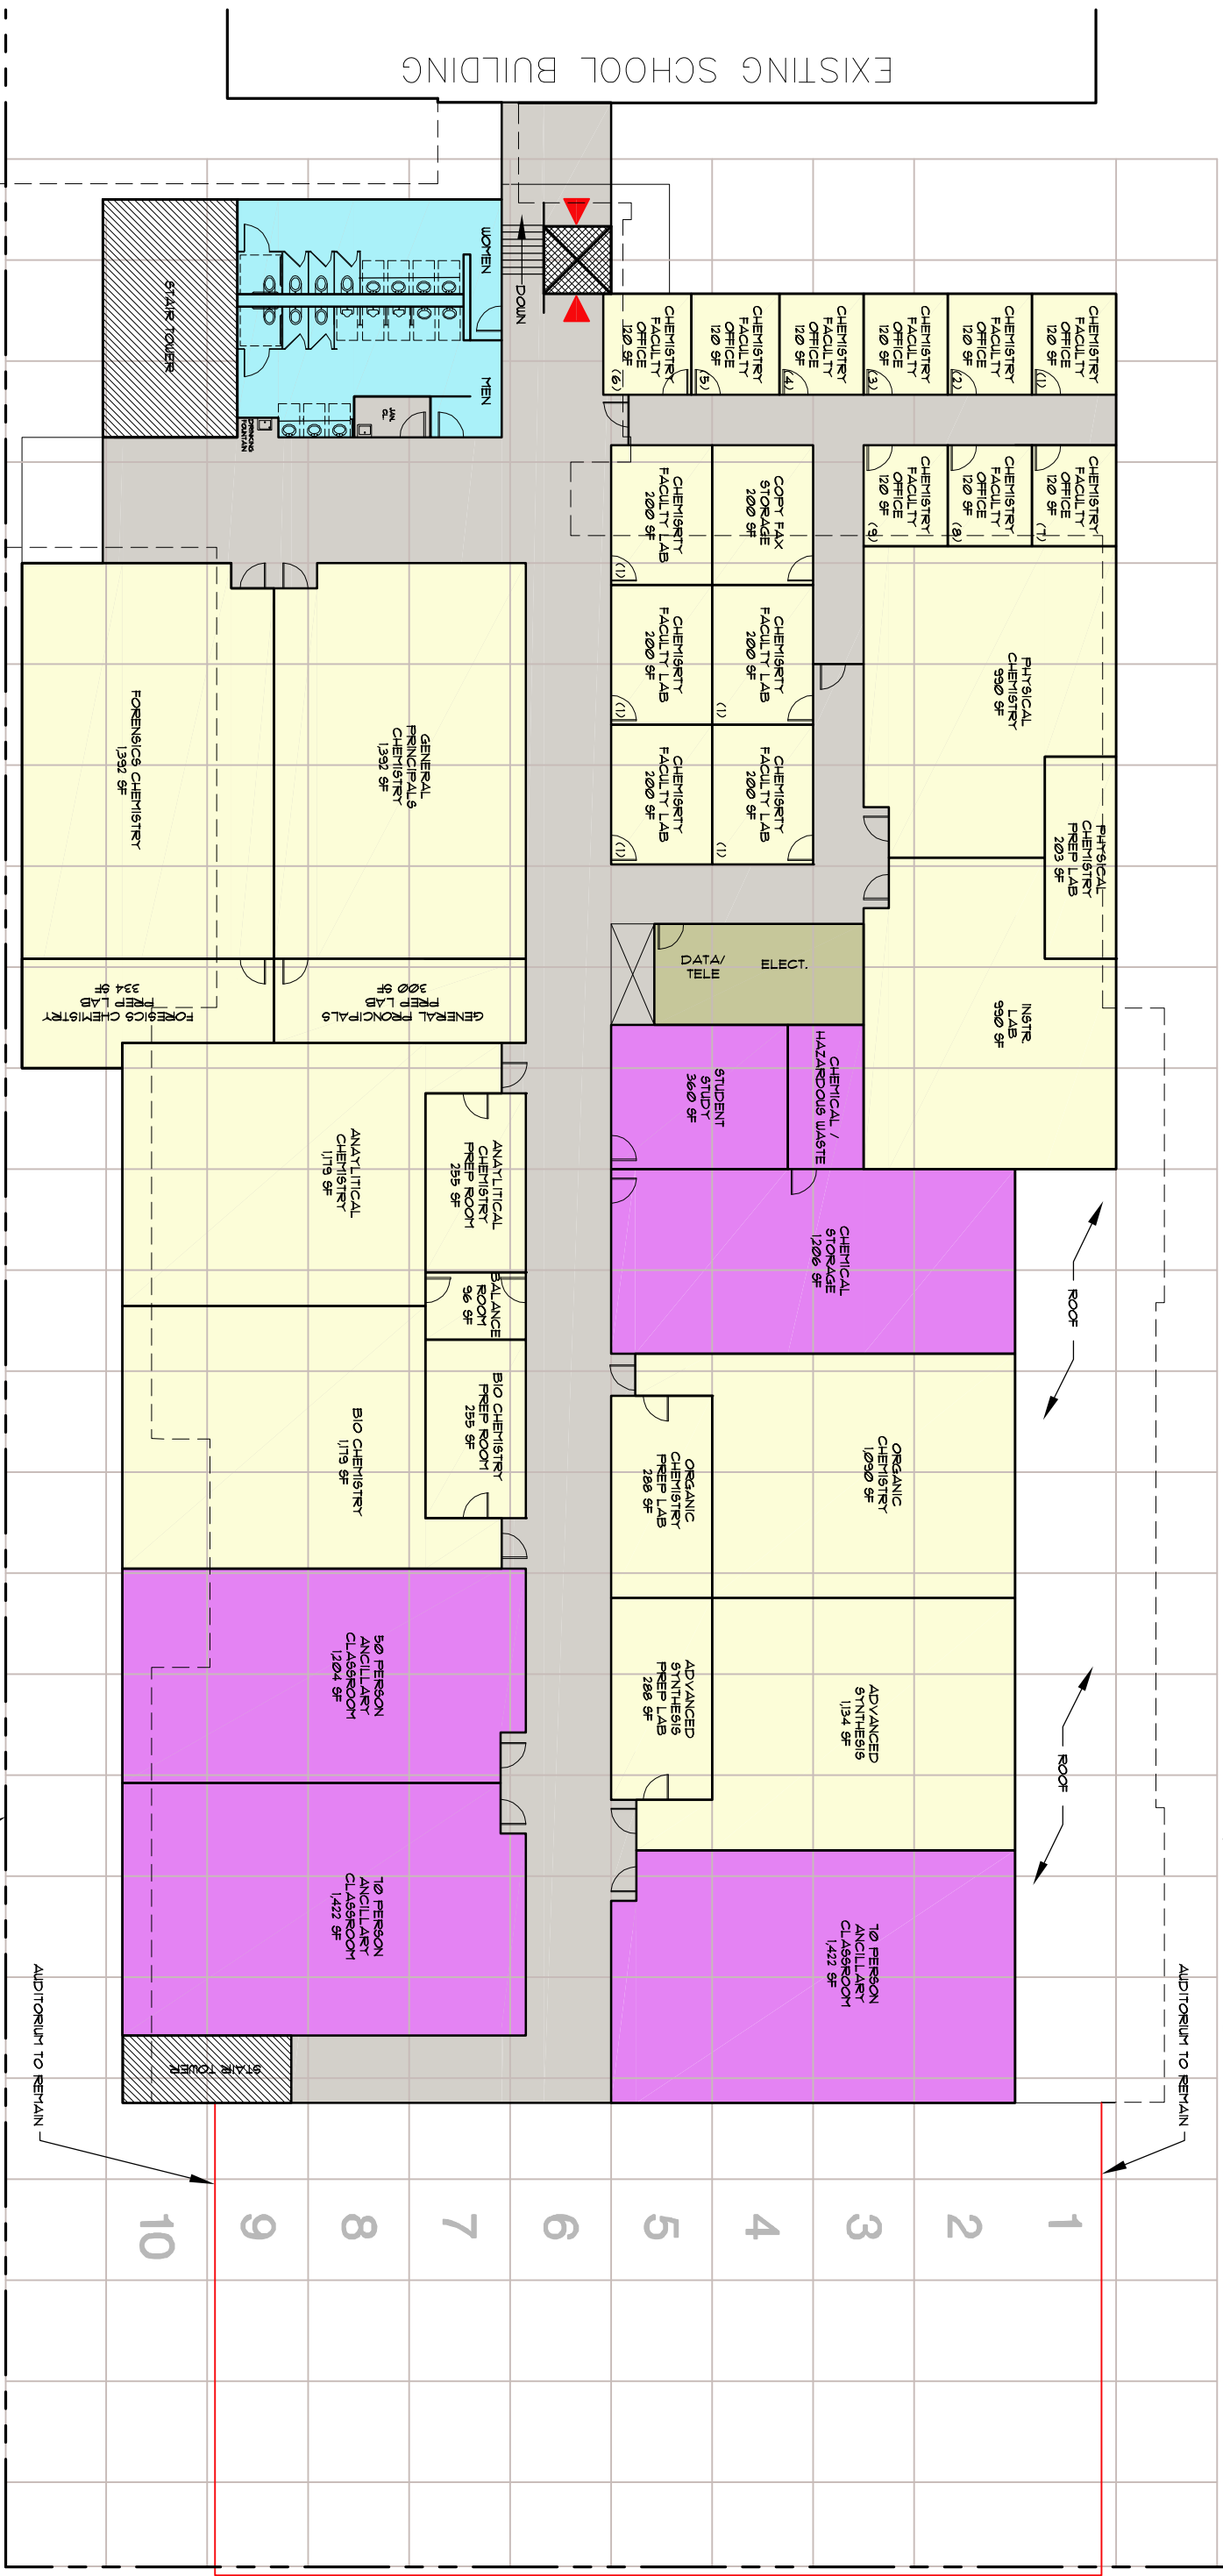

THIRD FLOOR: OPTION B - 25670

1" = 20'

	ANCILLARY SPACES		CIRCULATION 4,193 SF
	PHYSICS SPACES		STAIRS 578 SF
	CHEMISTRY SPACES		ELEVATOR 64
	MEP SPACES		MECHANICAL SHAFT
	TOILET ROOMS		

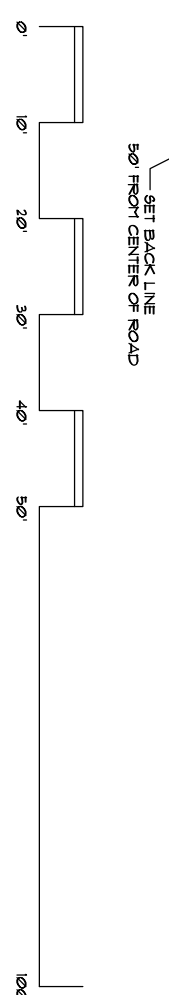

LOCK HAVEN UNIVERSITY
EAST CAMPUS SCIENCE CENTER

1-26-10

